




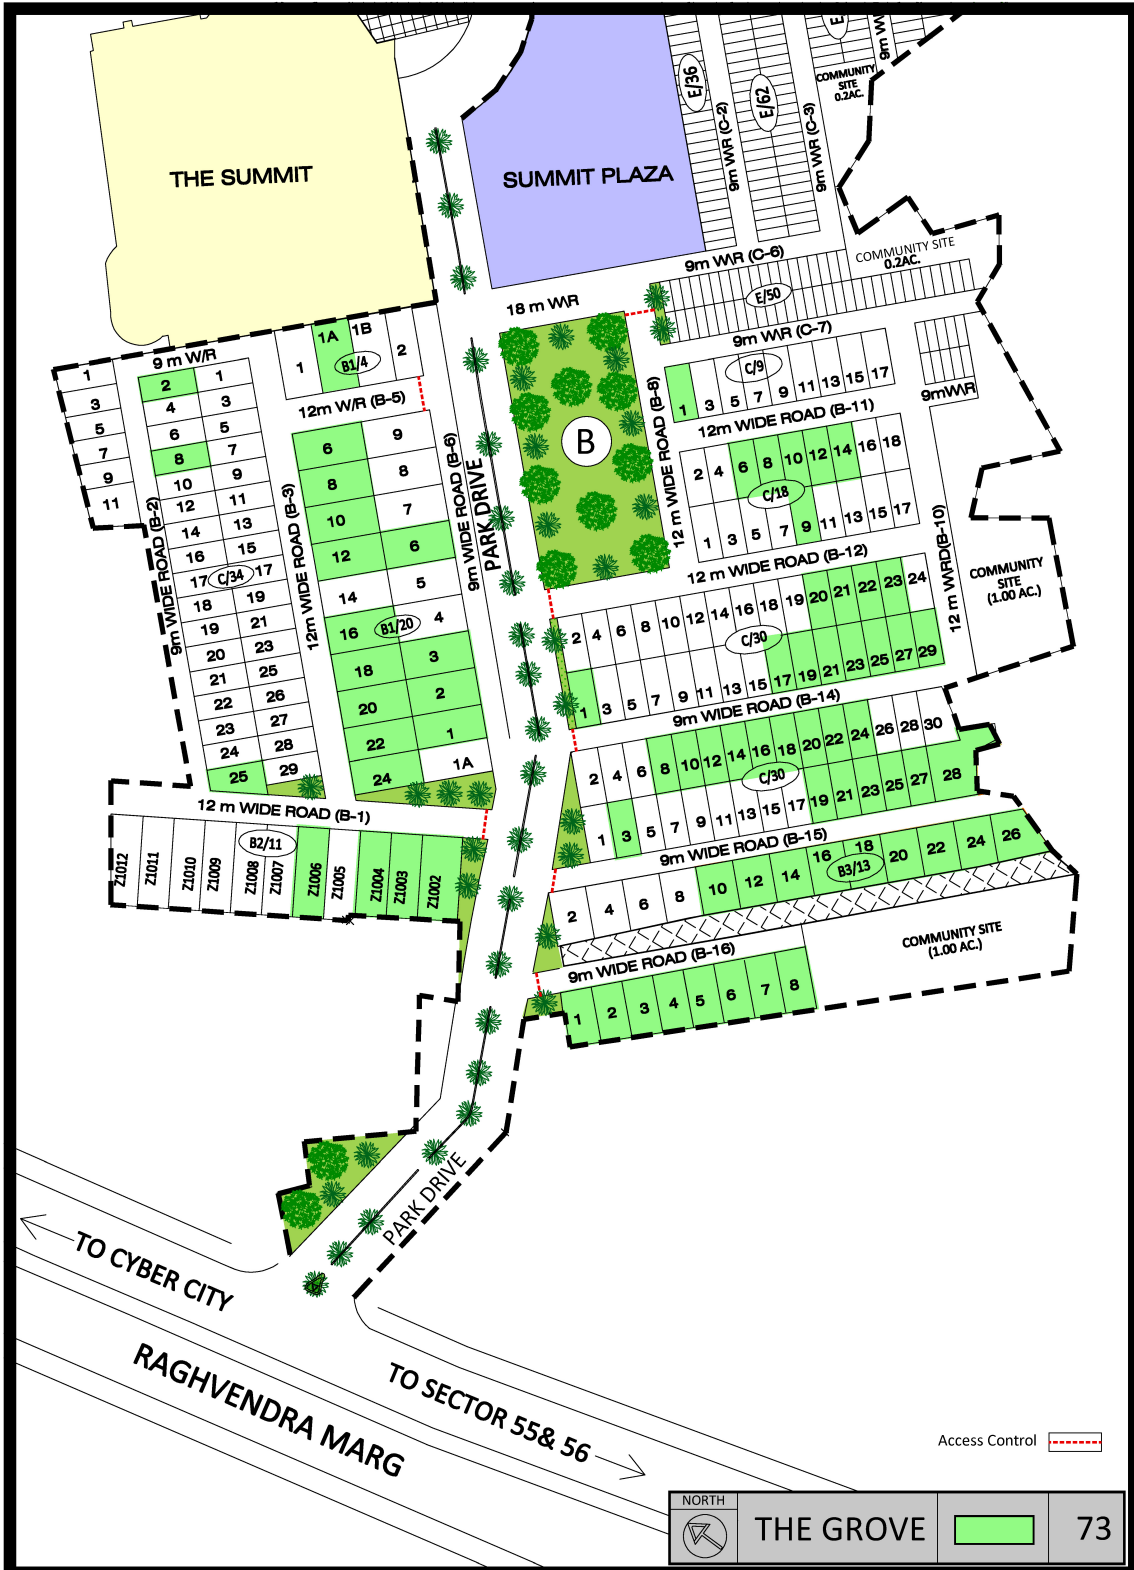
the grove

LOCATION PLAN

 +91-8586866824



SCHEDULE - IVA LOCATION PLAN



Not to scale



DLF LIMITED
(CIN - L70101HR1963PLC002484)

Registered Office:
Shopping Mall, 3rd Floor, Arjun Marg,
Phase I, DLF City Gurugram,
Haryana 122002

HARERA registration No-RC/REP/HARERA/GGM/538/270/2022/13 dated 21.02.2022
HARERA Website-<https://haryanarera.gov.in>

 +91-8586866824